

GARDEN ENTRANCE CONCEPT ELEVATION

SCALE: 1/2" = 1'-0"
SCALE IN FEET: 0' 1' 2' 4'



OVERALL CONCEPT MASTER PLAN

SCALE: 1" = 20'
SCALE IN FEET: 0' 10' 20' 40' NORTH

CONCEPT MASTER PLAN

GARDEN OF REMEMBRANCE

DRAWING DATE:
APRIL 16, 2020

PROJECT LOCATION:
6105 CENTER ROAD
TRAVERSE CITY, MI 49686

SCALE:
AS INDICATED

NOT FOR
CONSTRUCTION

CLIENT:
Garden and Landscape Board
First Congregational Church
6105 Center Road
Traverse City, MI 49686


ELEMENTS STUDIO inc.
LANDSCAPE ARCHITECTURE
907 Britten Ave., Lansing, MI 48910
www.ElementsStudio.net P: (517) 599-7152

SHEET NUMBER:
CP01
SHEET 1 OF 2

WOODLAND STREAM
INSPIRATION IMAGES



Beginning of woodland stream

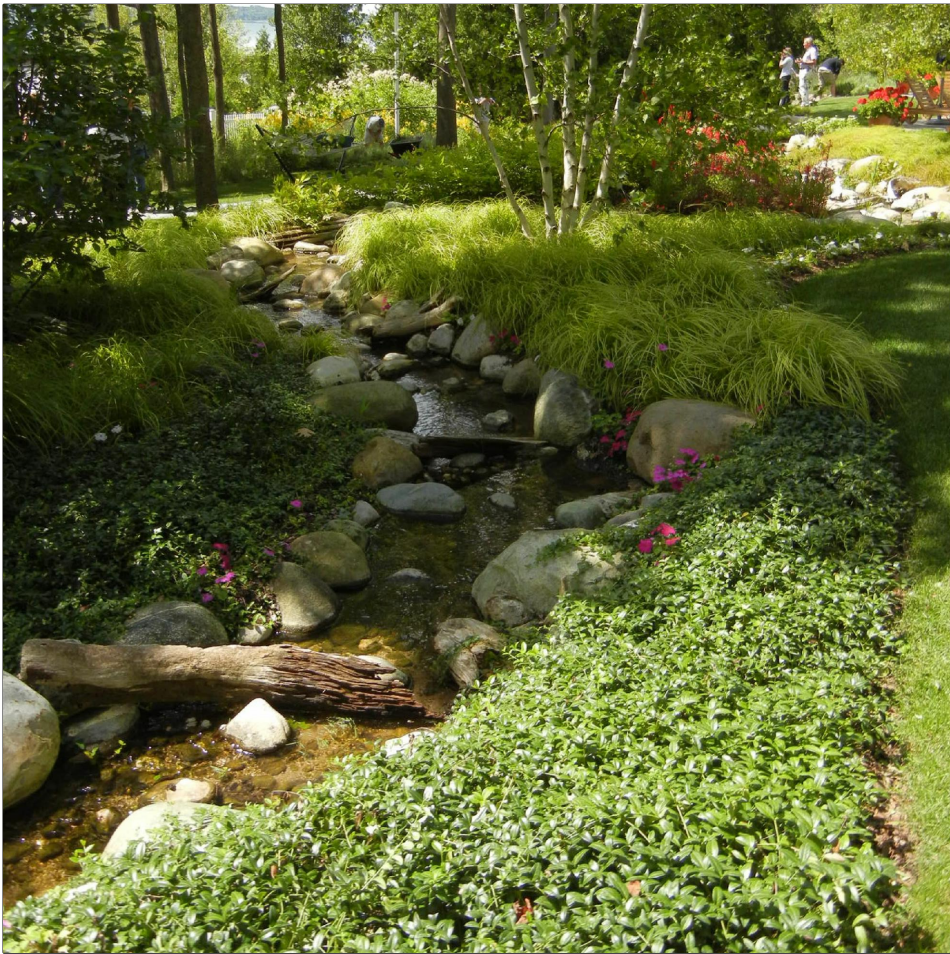


Fallen logs across stream



Disappearing stream & waterfall



ALTERNATE SOUTH GARDEN ENTRANCE PLAN

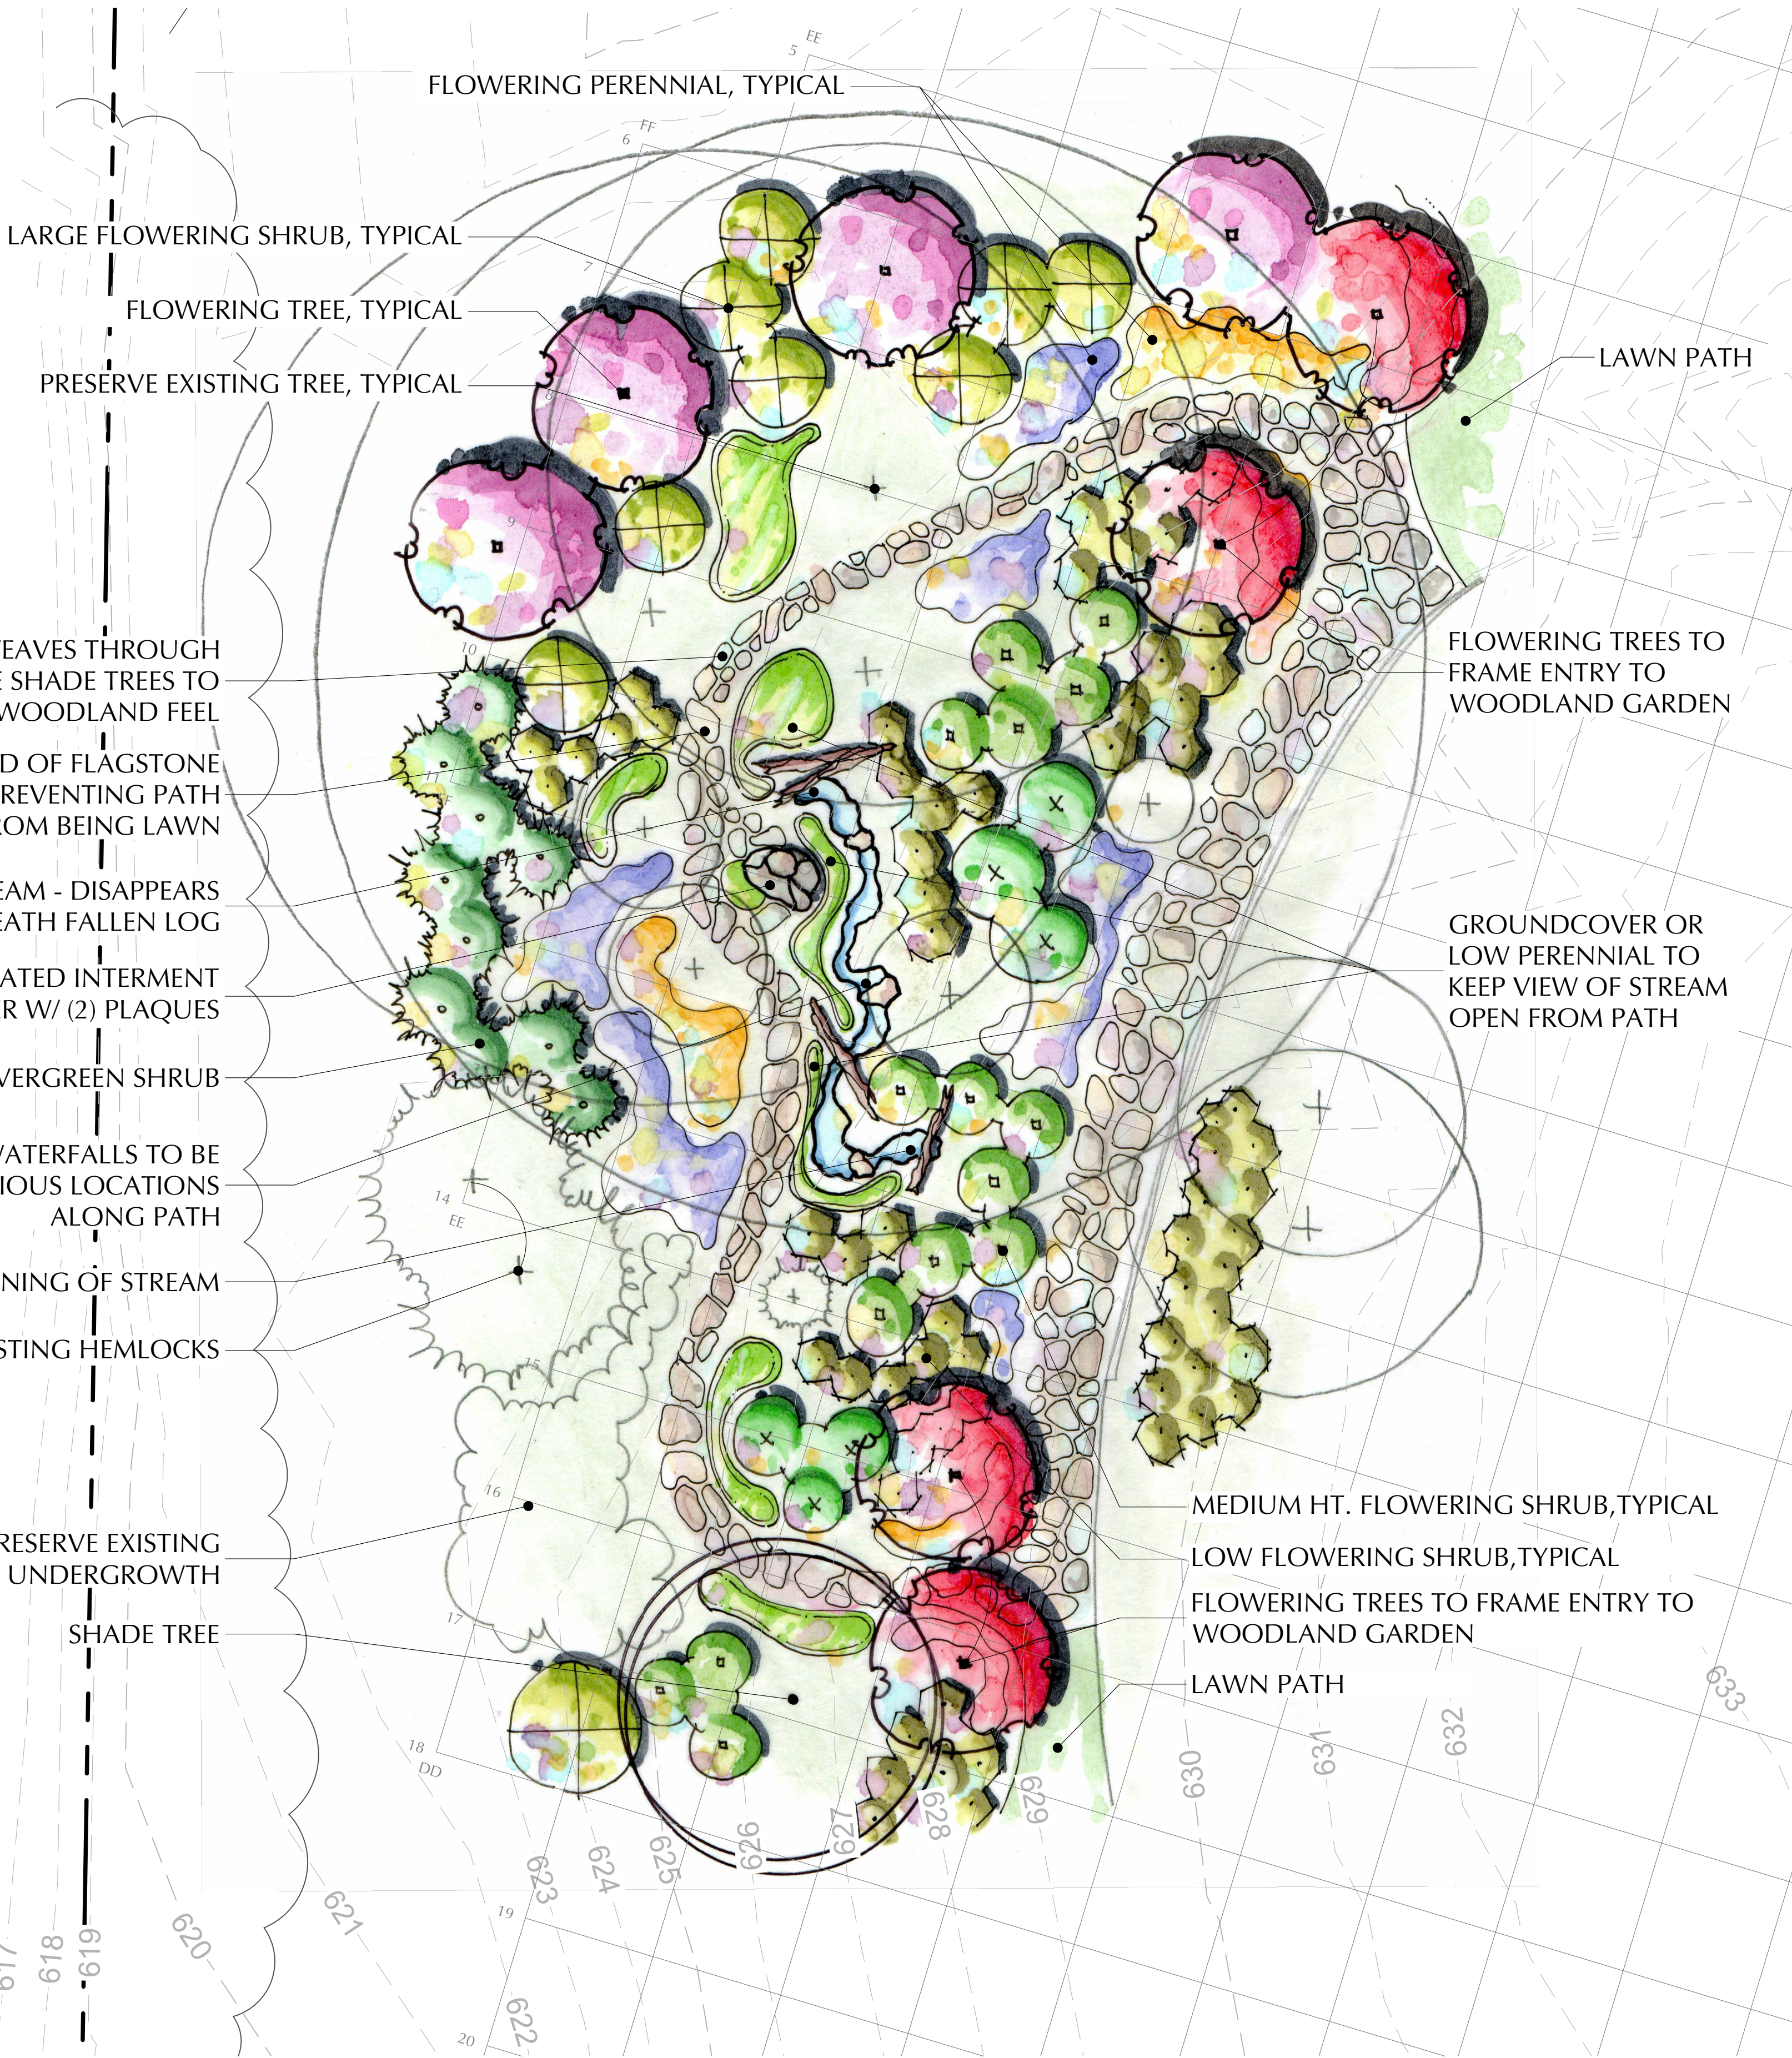

WOODLAND GARDEN DETAIL PLAN

CONCEPT DETAIL PLANS
GARDEN OF REMEMBRANCE

DRAWING DATE:
APRIL 16, 2020

PROJECT LOCATION:
6105 CENTER ROAD
TRAVERSE CITY, MI 49686

SCALE:
AS INDICATED

NOT FOR
CONSTRUCTION

CLIENT:
Garden and Landscape Board
First Congregational Church
6105 Center Road
Traverse City, MI 49686

ELEMENTS STUDIO inc.
LANDSCAPE ARCHITECTURE
907 Britten Ave., Lansing, MI 48910
www.ElementsStudio.net P: (517) 599-7152

SHEET NUMBER:
CP02
SHEET 2 OF 2